
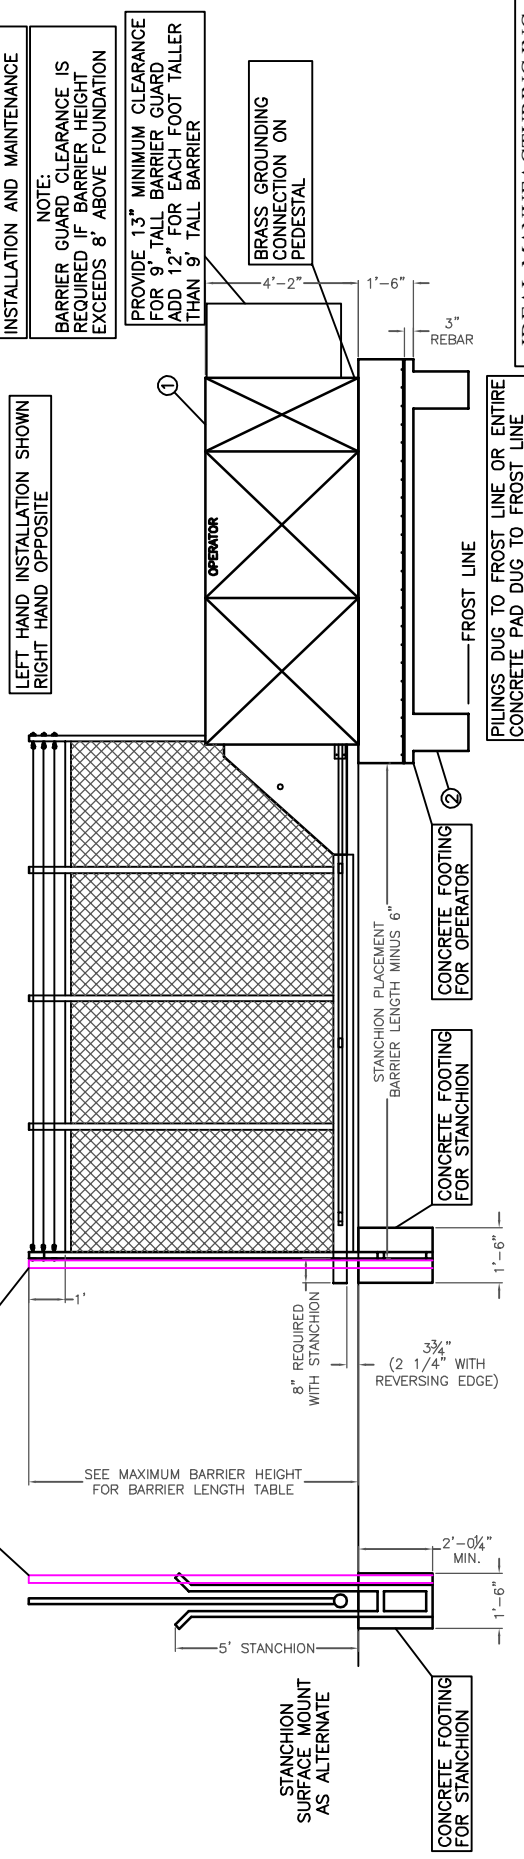
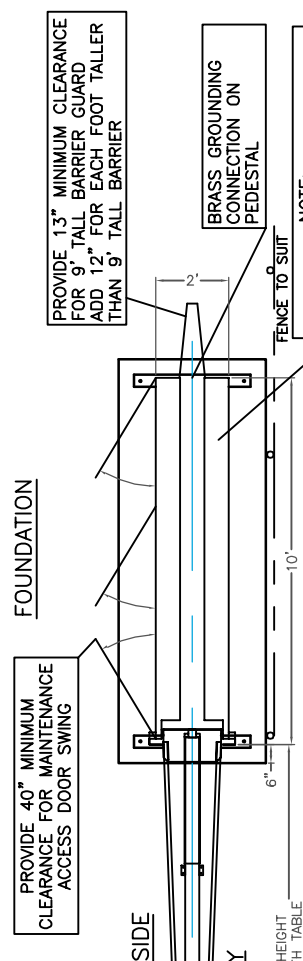


MODEL HYJG HYDRAULIC VERTICAL PIVOT GATE

SEE PAGE 2 FOR RECOMMENDED WIRE SIZE

NOTE: IF BARRIER HEIGHT EXCEEDS 8' TALL
CLEARANCE FOR BARRIER GUARD IS REQUIRED

MAXIMUM BARRIER HEIGHT FOR BARRIER LENGTH TABLE	
BARRIER HEIGHT	BARRIER LENGTH
12' TALL	19' LONG
11' TALL	21' LONG
10' TALL	23' LONG
9' TALL	25' LONG
8' TALL	25' LONG
7' TALL	25' LONG
6' TALL	27' LONG
5' TALL	28' LONG
4' TALL	29' LONG

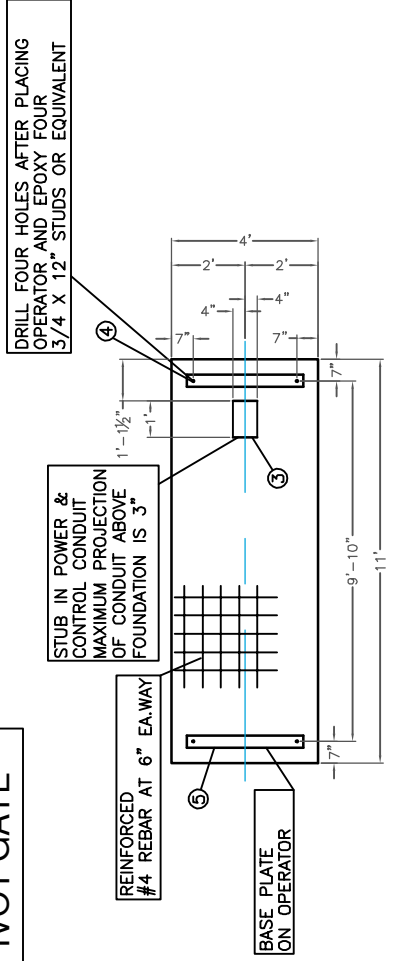

IDEAL MANUFACTURING INC.
2011 HARNISH BLVD. BILLINGS, MT 59101
PHONE: (406) 656-4360
VERTICAL PIVOT GATE
BASIC DIAGRAM
AUTO CAD DWG #HYJG-2411

NOTE: BARRIER STYLE WITHIN DIMENSIONAL LIMITS AS PER CUSTOMER SPECIFICATIONS. FOR GREATER ROADWAY SPAN INSTALL OPPOSING GATES PROVIDE 1" GAP.

NOTE: FOR ADDITIONAL GROUND CLEARANCE RAISE FOUNDATION